


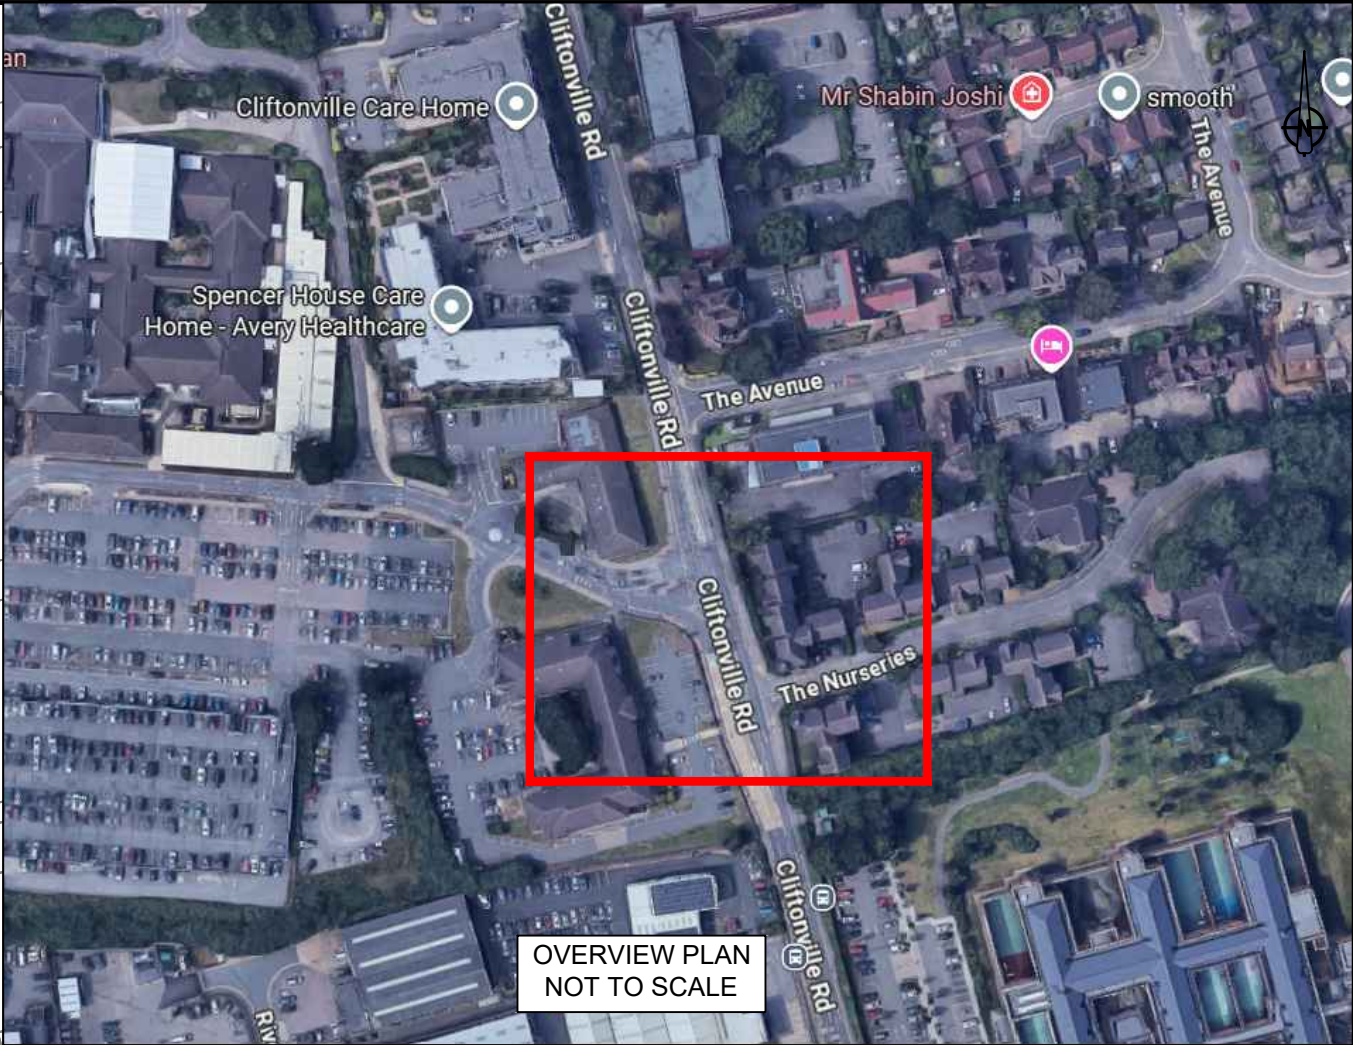

REV	DETAILS	DRWN	DES	CHKD	APPD	DATE
SCALE : NOT TO SCALE		DRAWING STATUS				
DIMENSIONS : m		WORK IN PROGRESS				
COPYRIGHT © KIER		PRELIMINARY				✓
		CONSTRUCTION				
ORIG DRAWING SIZE : A3		AS-BUILT				
SUITABILITY: S2		FOR INFORMATION				
CLIENT		AGENT				
 West Northamptonshire Council						
PROJECT NAME						
MOVING VEHICLE ENFORCEMENT PROJECT WEST NORTHAMPTONSHIRE COUNCIL						
DRAWING TITLE						
YELLOW BOX MARKINGS CLIFTONVILLE ROAD LOCATION PLAN						
DRAWING NUMBER					KIER PROJECT REFERENCE	
PROJECT	ORIGINATOR	VOLUME		MVE		
MVE	KIER	VOL				
NORTHAMPTON	DR	CH	212	REVISION		
LOCATION	TYPE	ROLE	NUMBER			

© CROWN COPYRIGHT AND
DATABASE RIGHTS (2025)
OS 100030649