


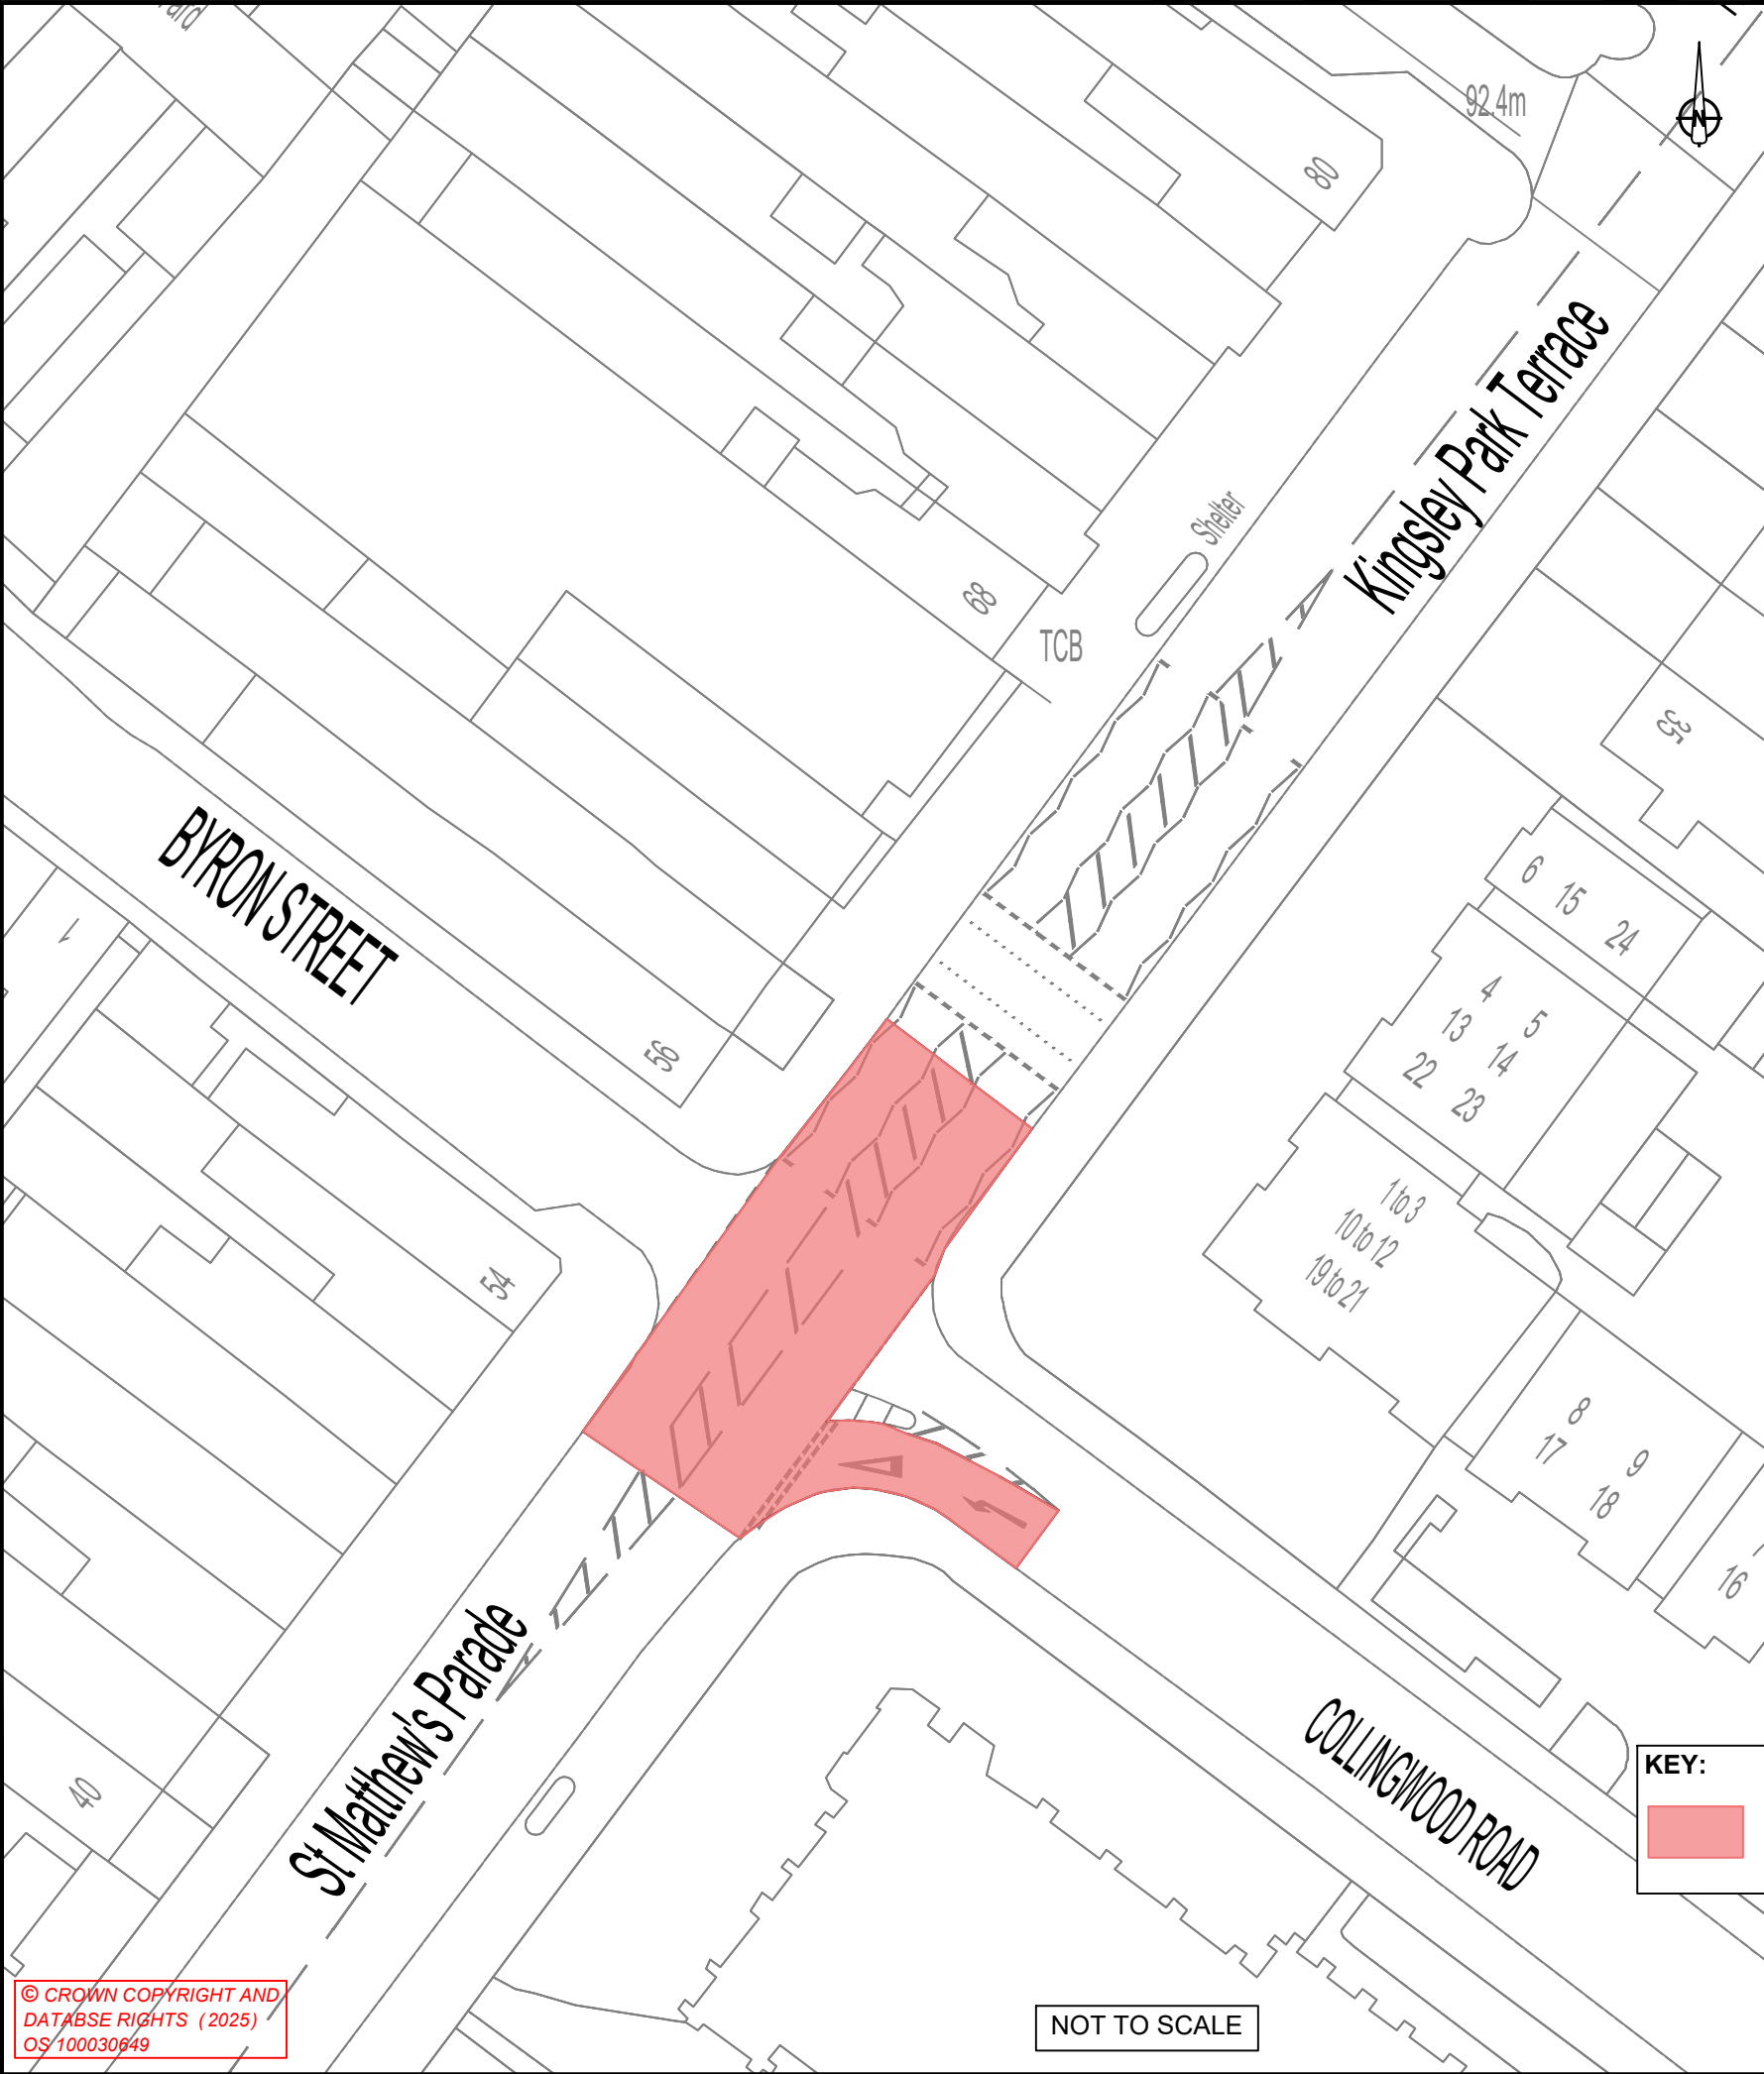

OVERVIEW PLAN  
NOT TO SCALE

© CROWN COPYRIGHT AND  
DATABASE RIGHTS (2025)  
OS/100030649

NOT TO SCALE

**KEY:**

EXTENTS OF NO RIGHT TURN

|   |            |                                                                                       |        |          |                        |      |
|---|------------|---------------------------------------------------------------------------------------|--------|----------|------------------------|------|
|   |            |                                                                                       |        |          |                        |      |
| REV   | DETAILS    | DRWN                                                                                  | DES    | CHKD     | APPD                   | DATE |
| SCALE : NOT TO SCALE   |            | DRAWING STATUS                                                                        |        |          |                        |      |
| DIMENSIONS : m   |            | WORK IN PROGRESS                                                                      |        |          |                        |      |
| COPYRIGHT © KIER   |            | PRELIMINARY                                                                           |        |          |                        | ✓    |
|   |            | CONSTRUCTION                                                                          |        |          |                        |      |
| ORIG DRAWING SIZE : A3   |            | AS-BUILT                                                                              |        |          |                        |      |
| SUITABILITY: S2 FOR INFORMATION                                                                                                |            |                                                                                       |        |          |                        |      |
| CLIENT   |            | AGENT                                                                                 |        |          |                        |      |
|  <div>West Northamptonshire Council</div> |            |  |        |          |                        |      |
| PROJECT NAME   |            |                                                                                       |        |          |                        |      |
| MOVING VEHICLE ENFORCEMENT PROJECT<br>WEST NORTHAMPTONSHIRE COUNCIL                                                            |            |                                                                                       |        |          |                        |      |
| DRAWING TITLE   |            |                                                                                       |        |          |                        |      |
| NO RIGHT TURN<br>COLLINGWOOD ROAD<br>LOCATION PLAN                                                                             |            |                                                                                       |        |          |                        |      |
| DRAWING NUMBER   |            |                                                                                       |        |          | KIER PROJECT REFERENCE |      |
| PROJECT   | ORIGINATOR | VOLUME                                                                                |        | MVE      |                        |      |
| MVE   | KIER       | VOL                                                                                   |        | REVISION |                        |      |
| NORTHAMPTON   | DR         | CH                                                                                    | 211    |          |                        |      |
| LOCATION   | TYPE       | ROLE                                                                                  | NUMBER |          |                        |      |