
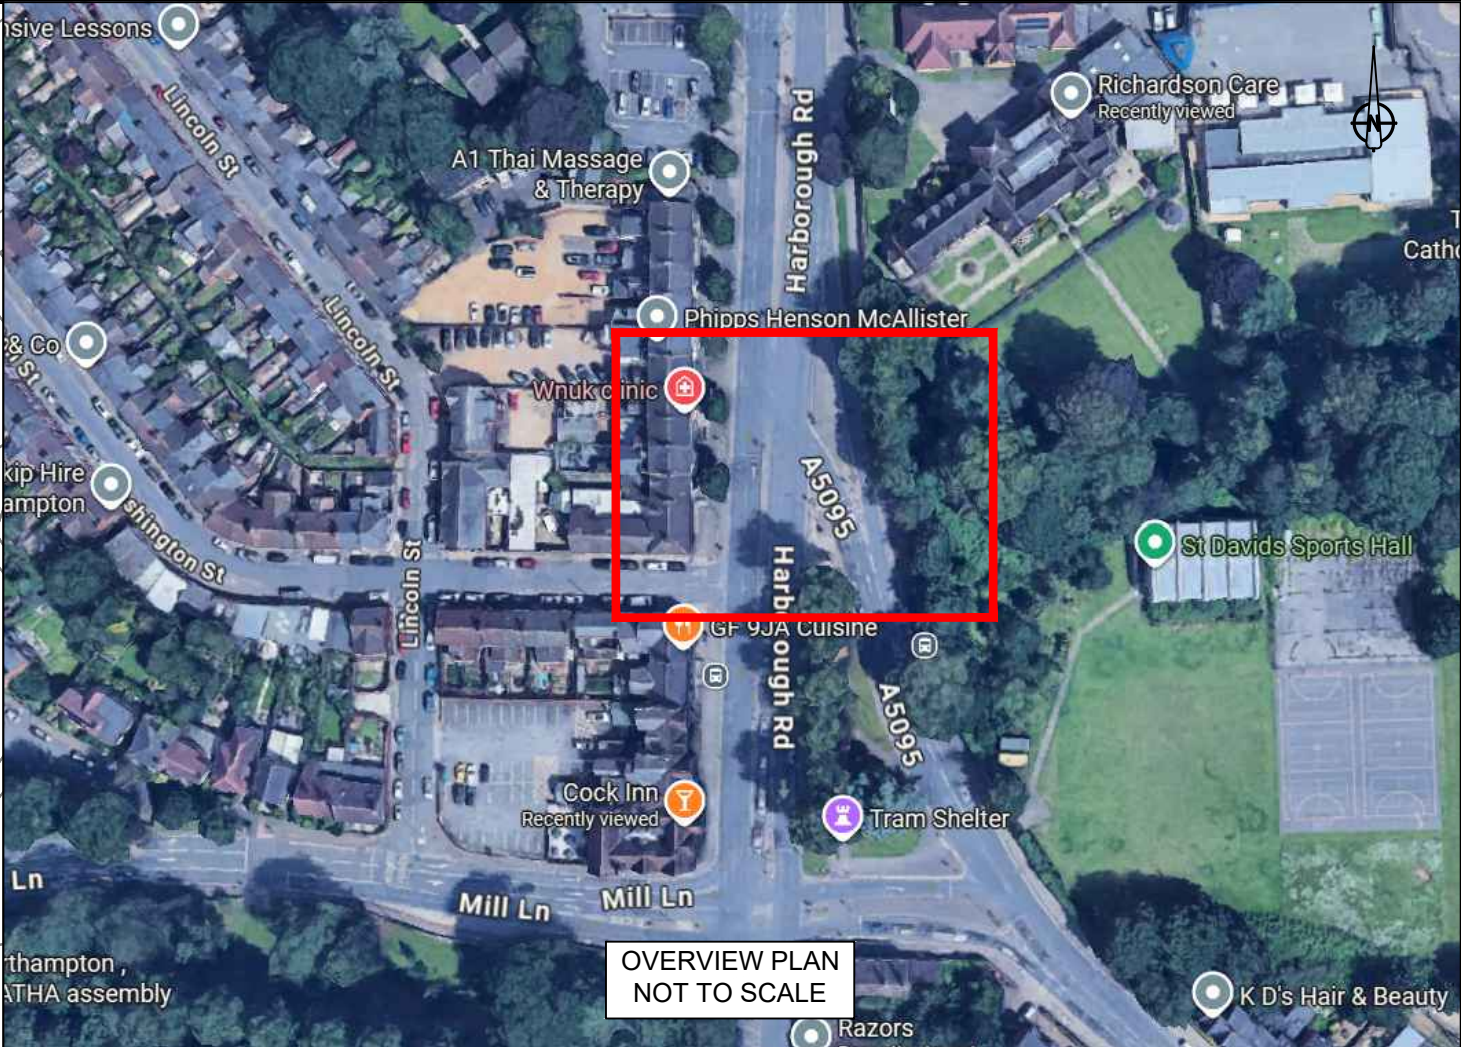


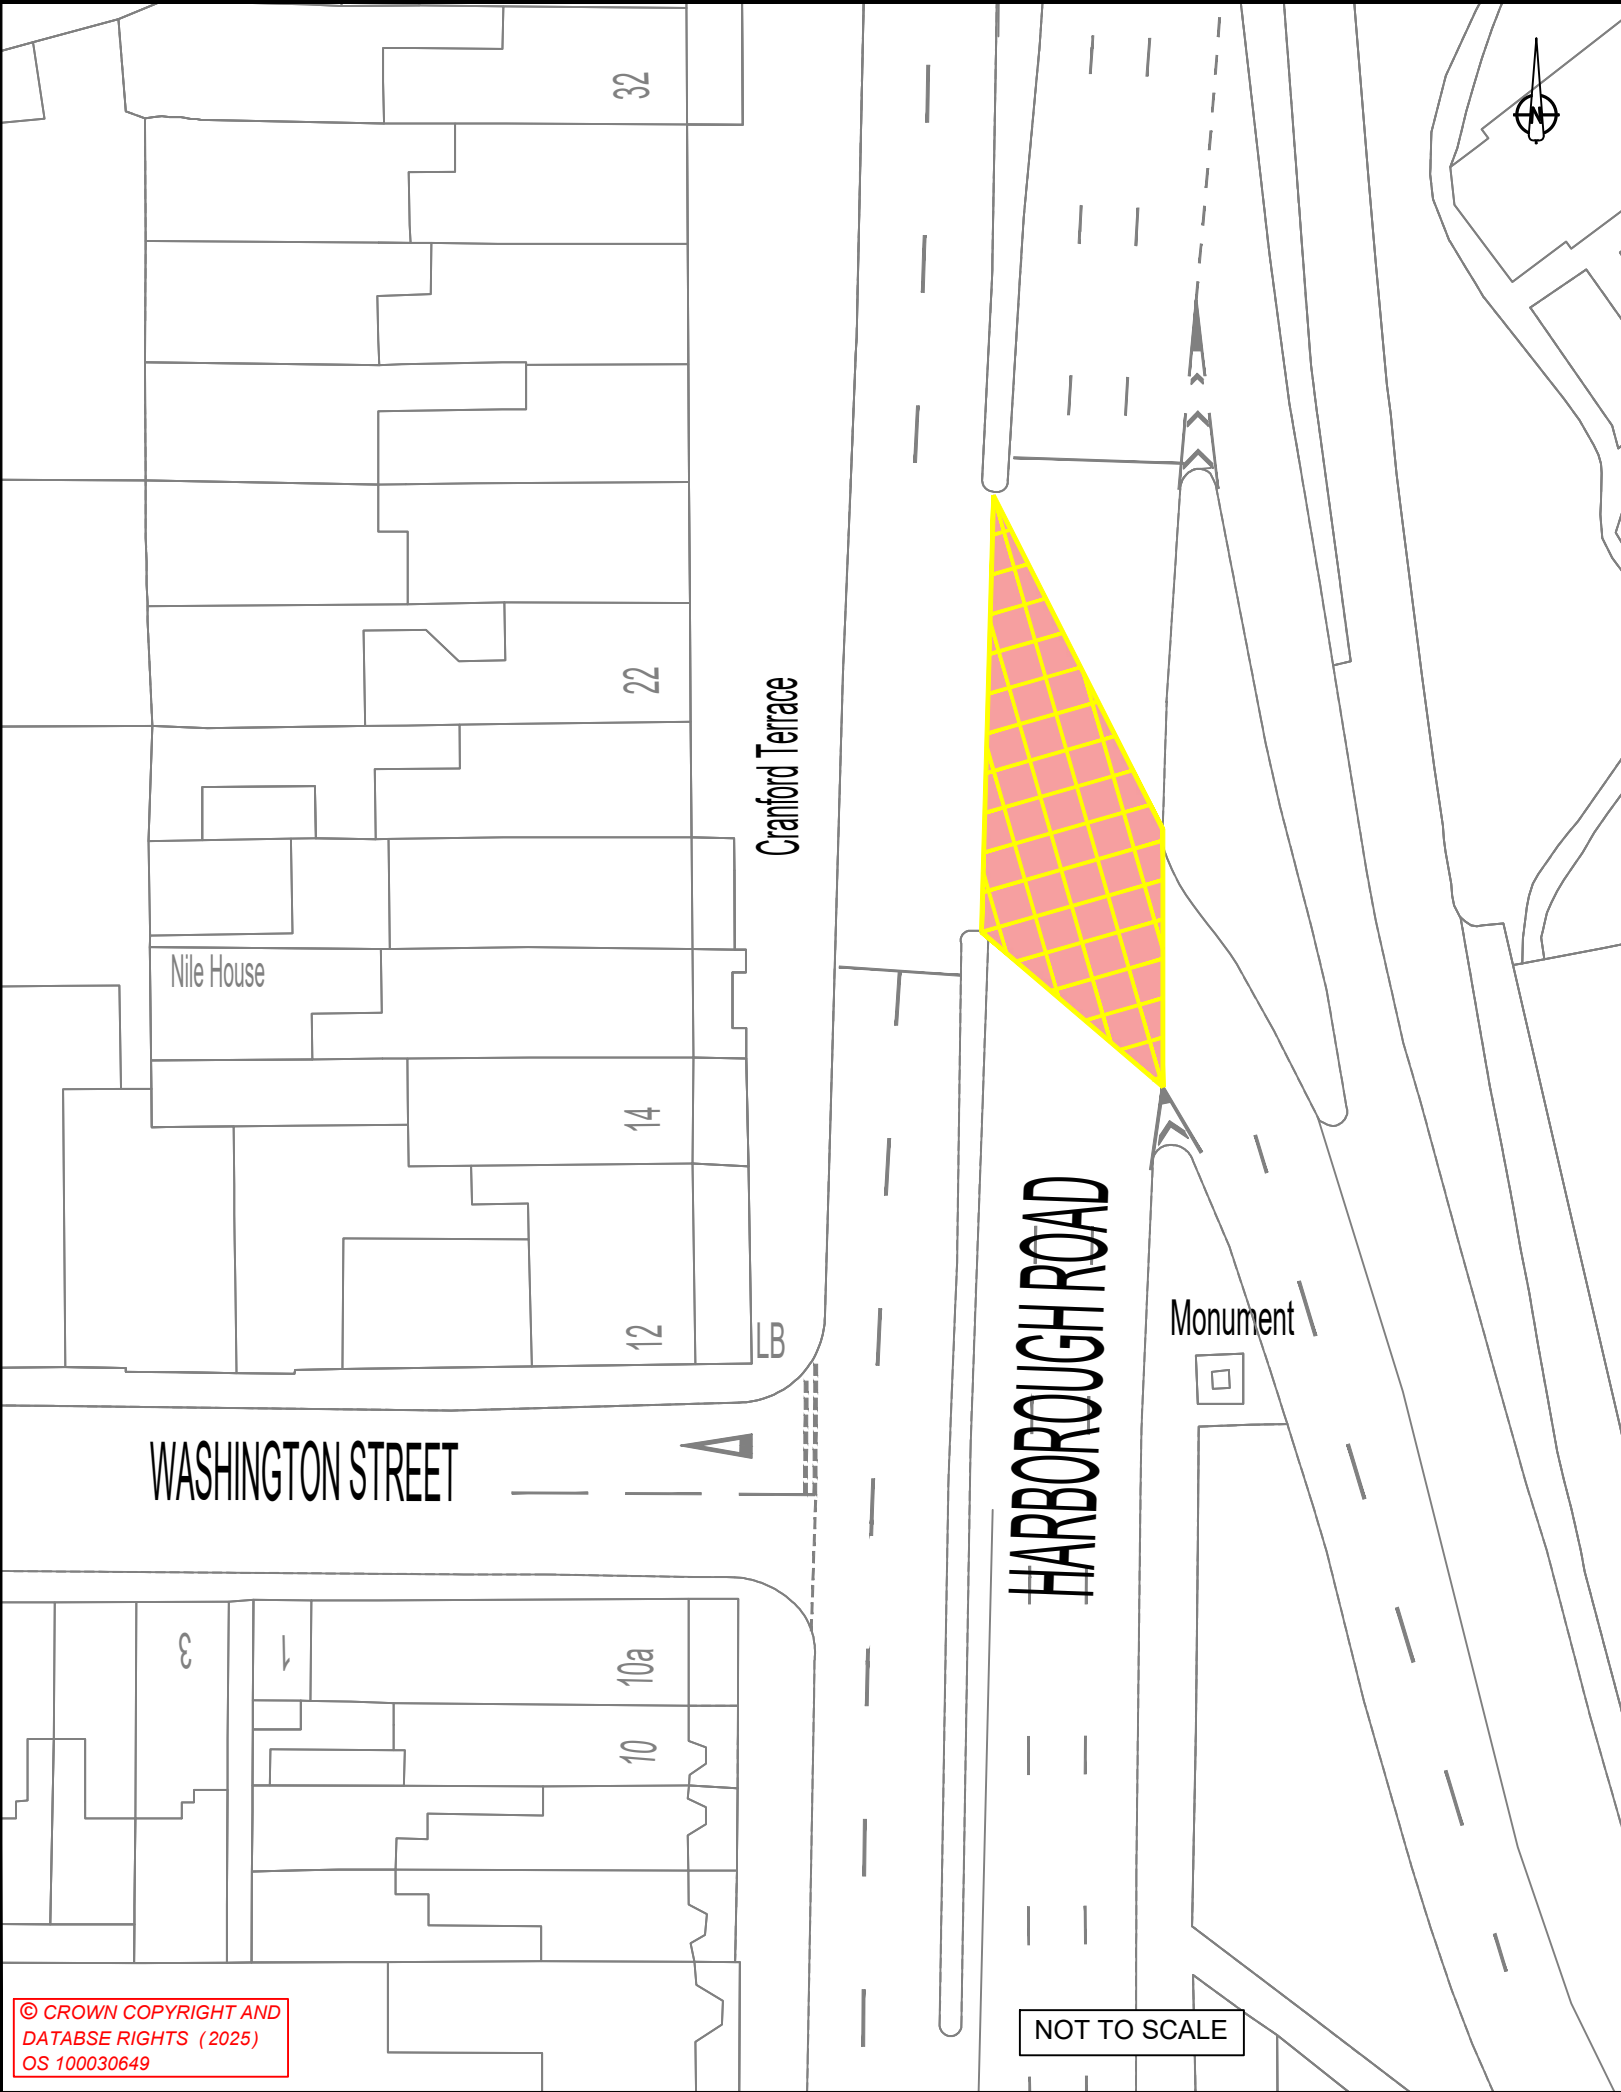

OVERVIEW PLAN
NOT TO SCALE

REV	DETAILS	DRWN	DES	CHKD	APPD	DATE
-----	---------	------	-----	------	------	------

SCALE :	NOT TO SCALE	DRAWING STATUS	
DIMENSIONS :	m	WORK IN PROGRESS	
COPYRIGHT © KIER		PRELIMINARY	✓
		CONSTRUCTION	
ORIG DRAWING SIZE :	A3	AS-BUILT	
SUITABILITY: S2	FOR INFORMATION		

CLIENT	AGENT
 West Northamptonshire Council	 KIER

PROJECT NAME
MOVING VEHICLE ENFORCEMENT PROJECT WEST NORTHAMPTONSHIRE COUNCIL

DRAWING TITLE
YELLOW BOX MARKINGS A508 HARBOROUGH ROAD LOCATION PLAN

DRAWING NUMBER				KIER PROJECT REFERENCE MVE REVISION		
PROJECT		ORIGINATOR			VOLUME	
MVE	—	KIER	—		VOL	
NORTHAMPTON	—	DR	—		CH — 202	
LOCATION		TYPE		ROLE		NUMBER

© CROWN COPYRIGHT AND
DATABASE RIGHTS (2025)
OS 100030649

KEY:

 EXTENTS OF YELLOW BOX MARKING