
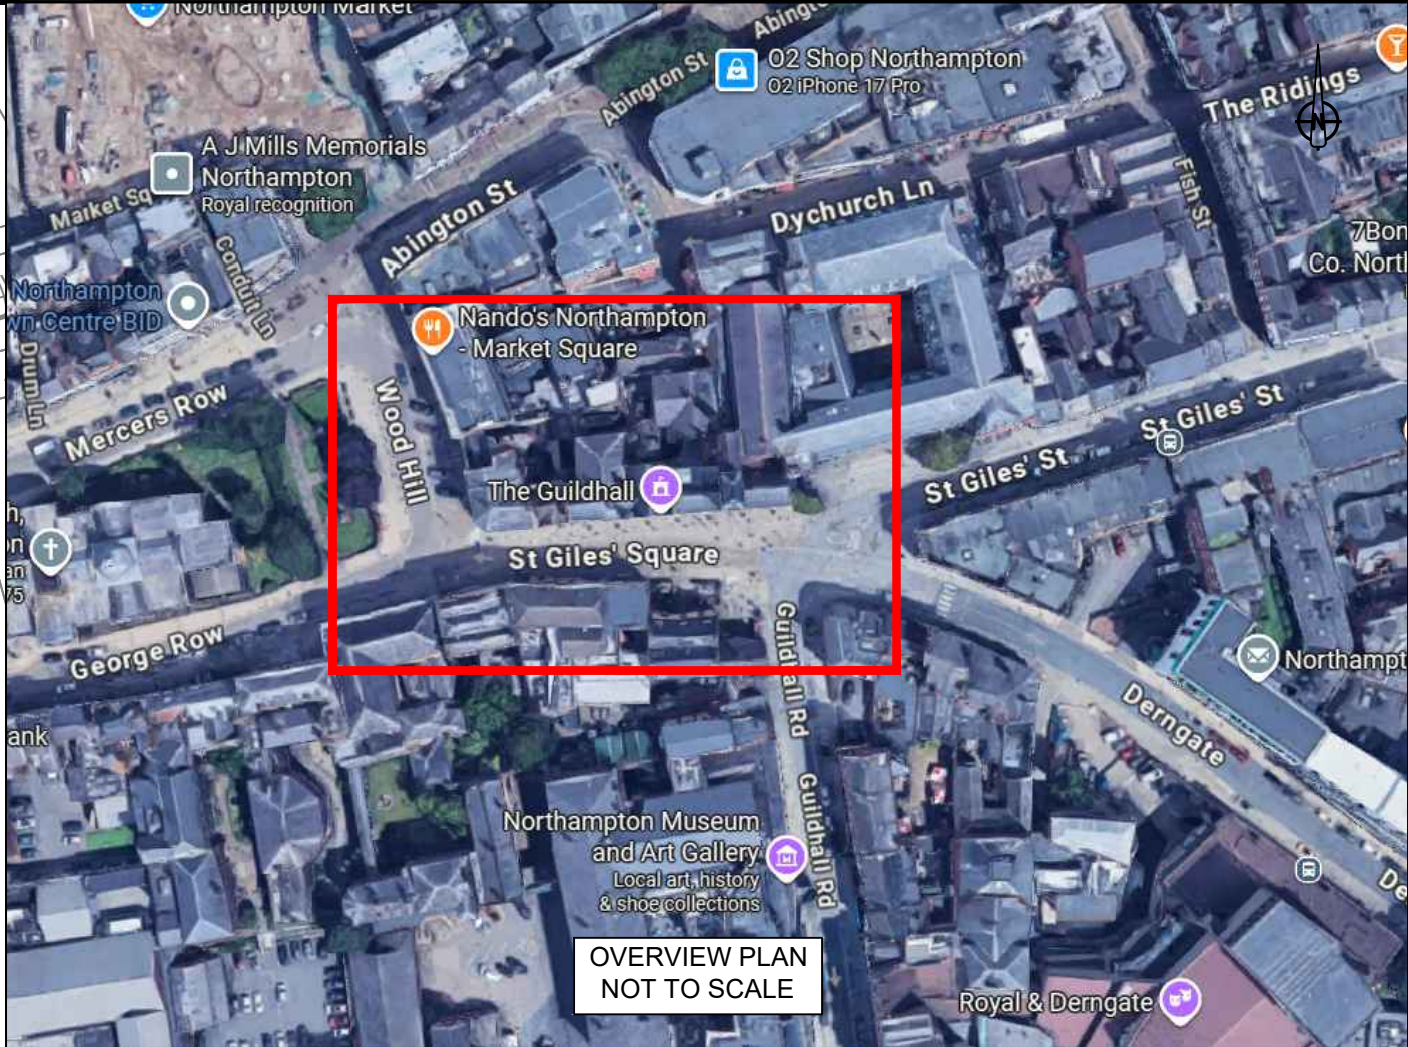


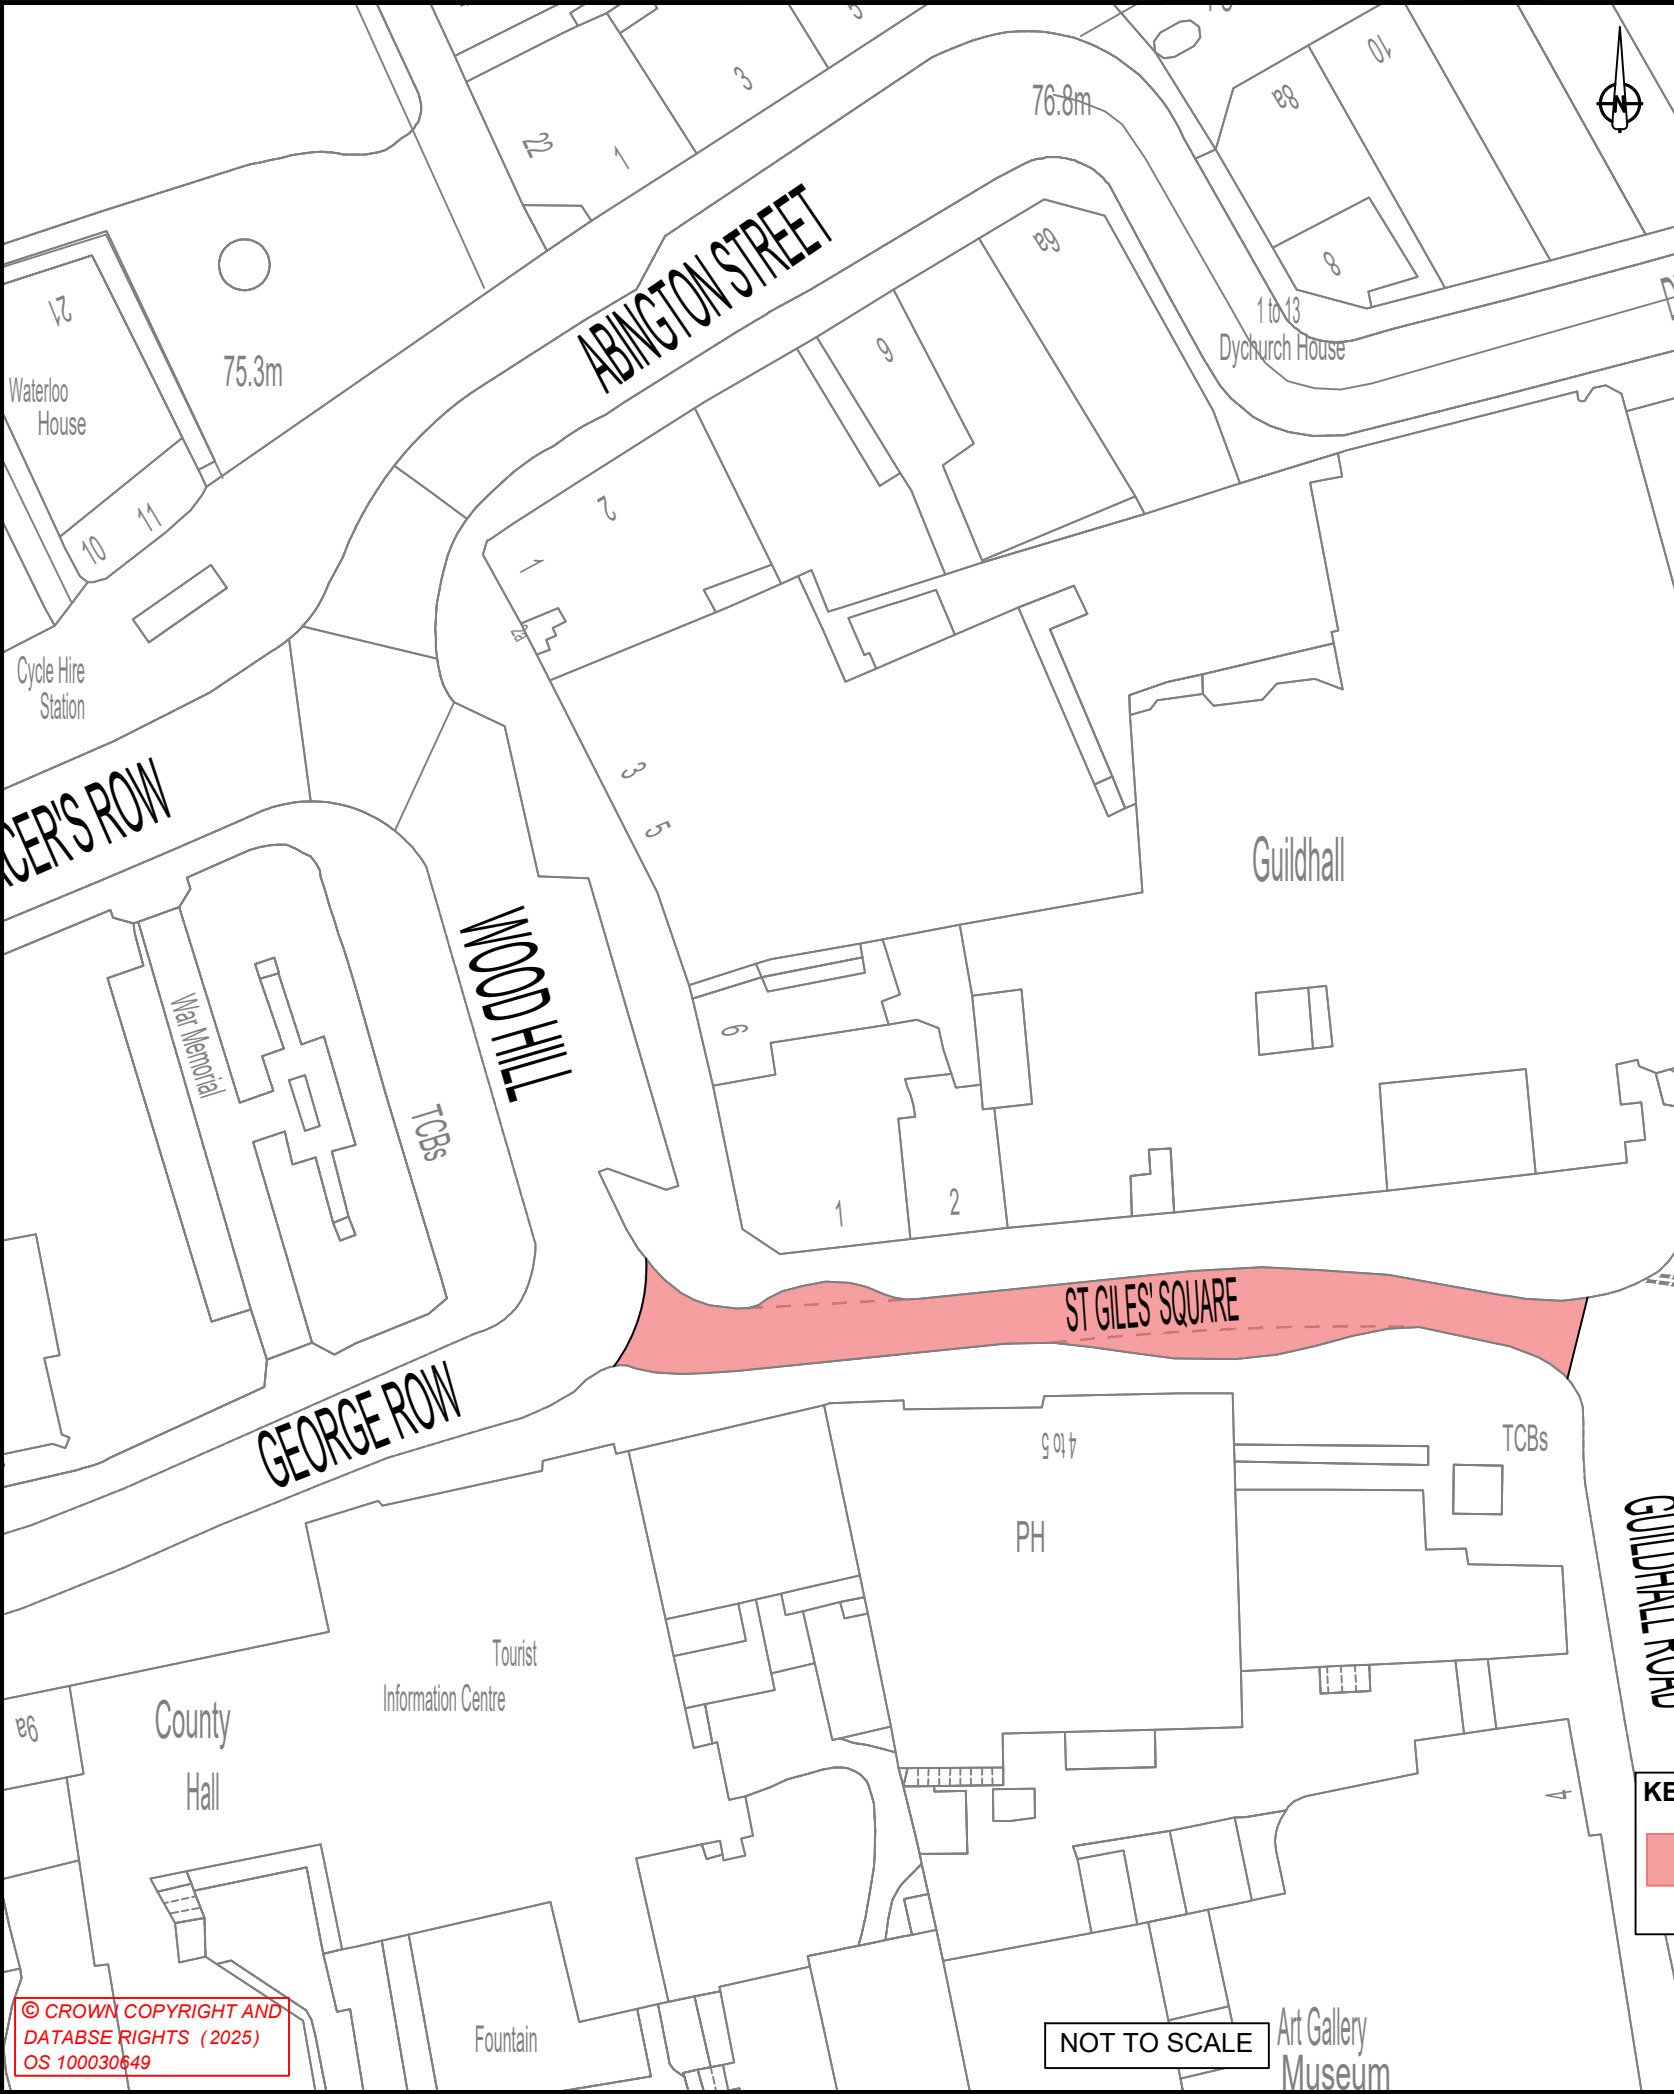

OVERVIEW PLAN
NOT TO SCALE

© CROWN COPYRIGHT AND
DATABASE RIGHTS (2025)
OS 100030649

NOT TO SCALE

KEY:

EXTENTS OF ONE WAY STREET

REV	DETAILS	DRWN	DES	CHKD	APPD	DATE
SCALE : NOT TO SCALE		DRAWING STATUS				
DIMENSIONS : m		WORK IN PROGRESS				
COPYRIGHT © KIER		PRELIMINARY			✓	
		CONSTRUCTION				
ORIG DRAWING SIZE : A3		AS-BUILT				
SUITABILITY: S2		FOR INFORMATION				
CLIENT		AGENT				
 West Northamptonshire Council						
PROJECT NAME						
MOVING VEHICLE ENFORCEMENT PROJECT WEST NORTHAMPTONSHIRE COUNCIL						
DRAWING TITLE						
ONE WAY STREET ST GILES SQUARE LOCATION PLAN						
DRAWING NUMBER					KIER PROJECT REFERENCE	
PROJECT		ORIGINATOR	VOLUME		MVE	
MVE		KIER	VOL		REVISION	
NORTHAMPTON		DR	CH	210		
LOCATION		TYPE	ROLE	NUMBER		