


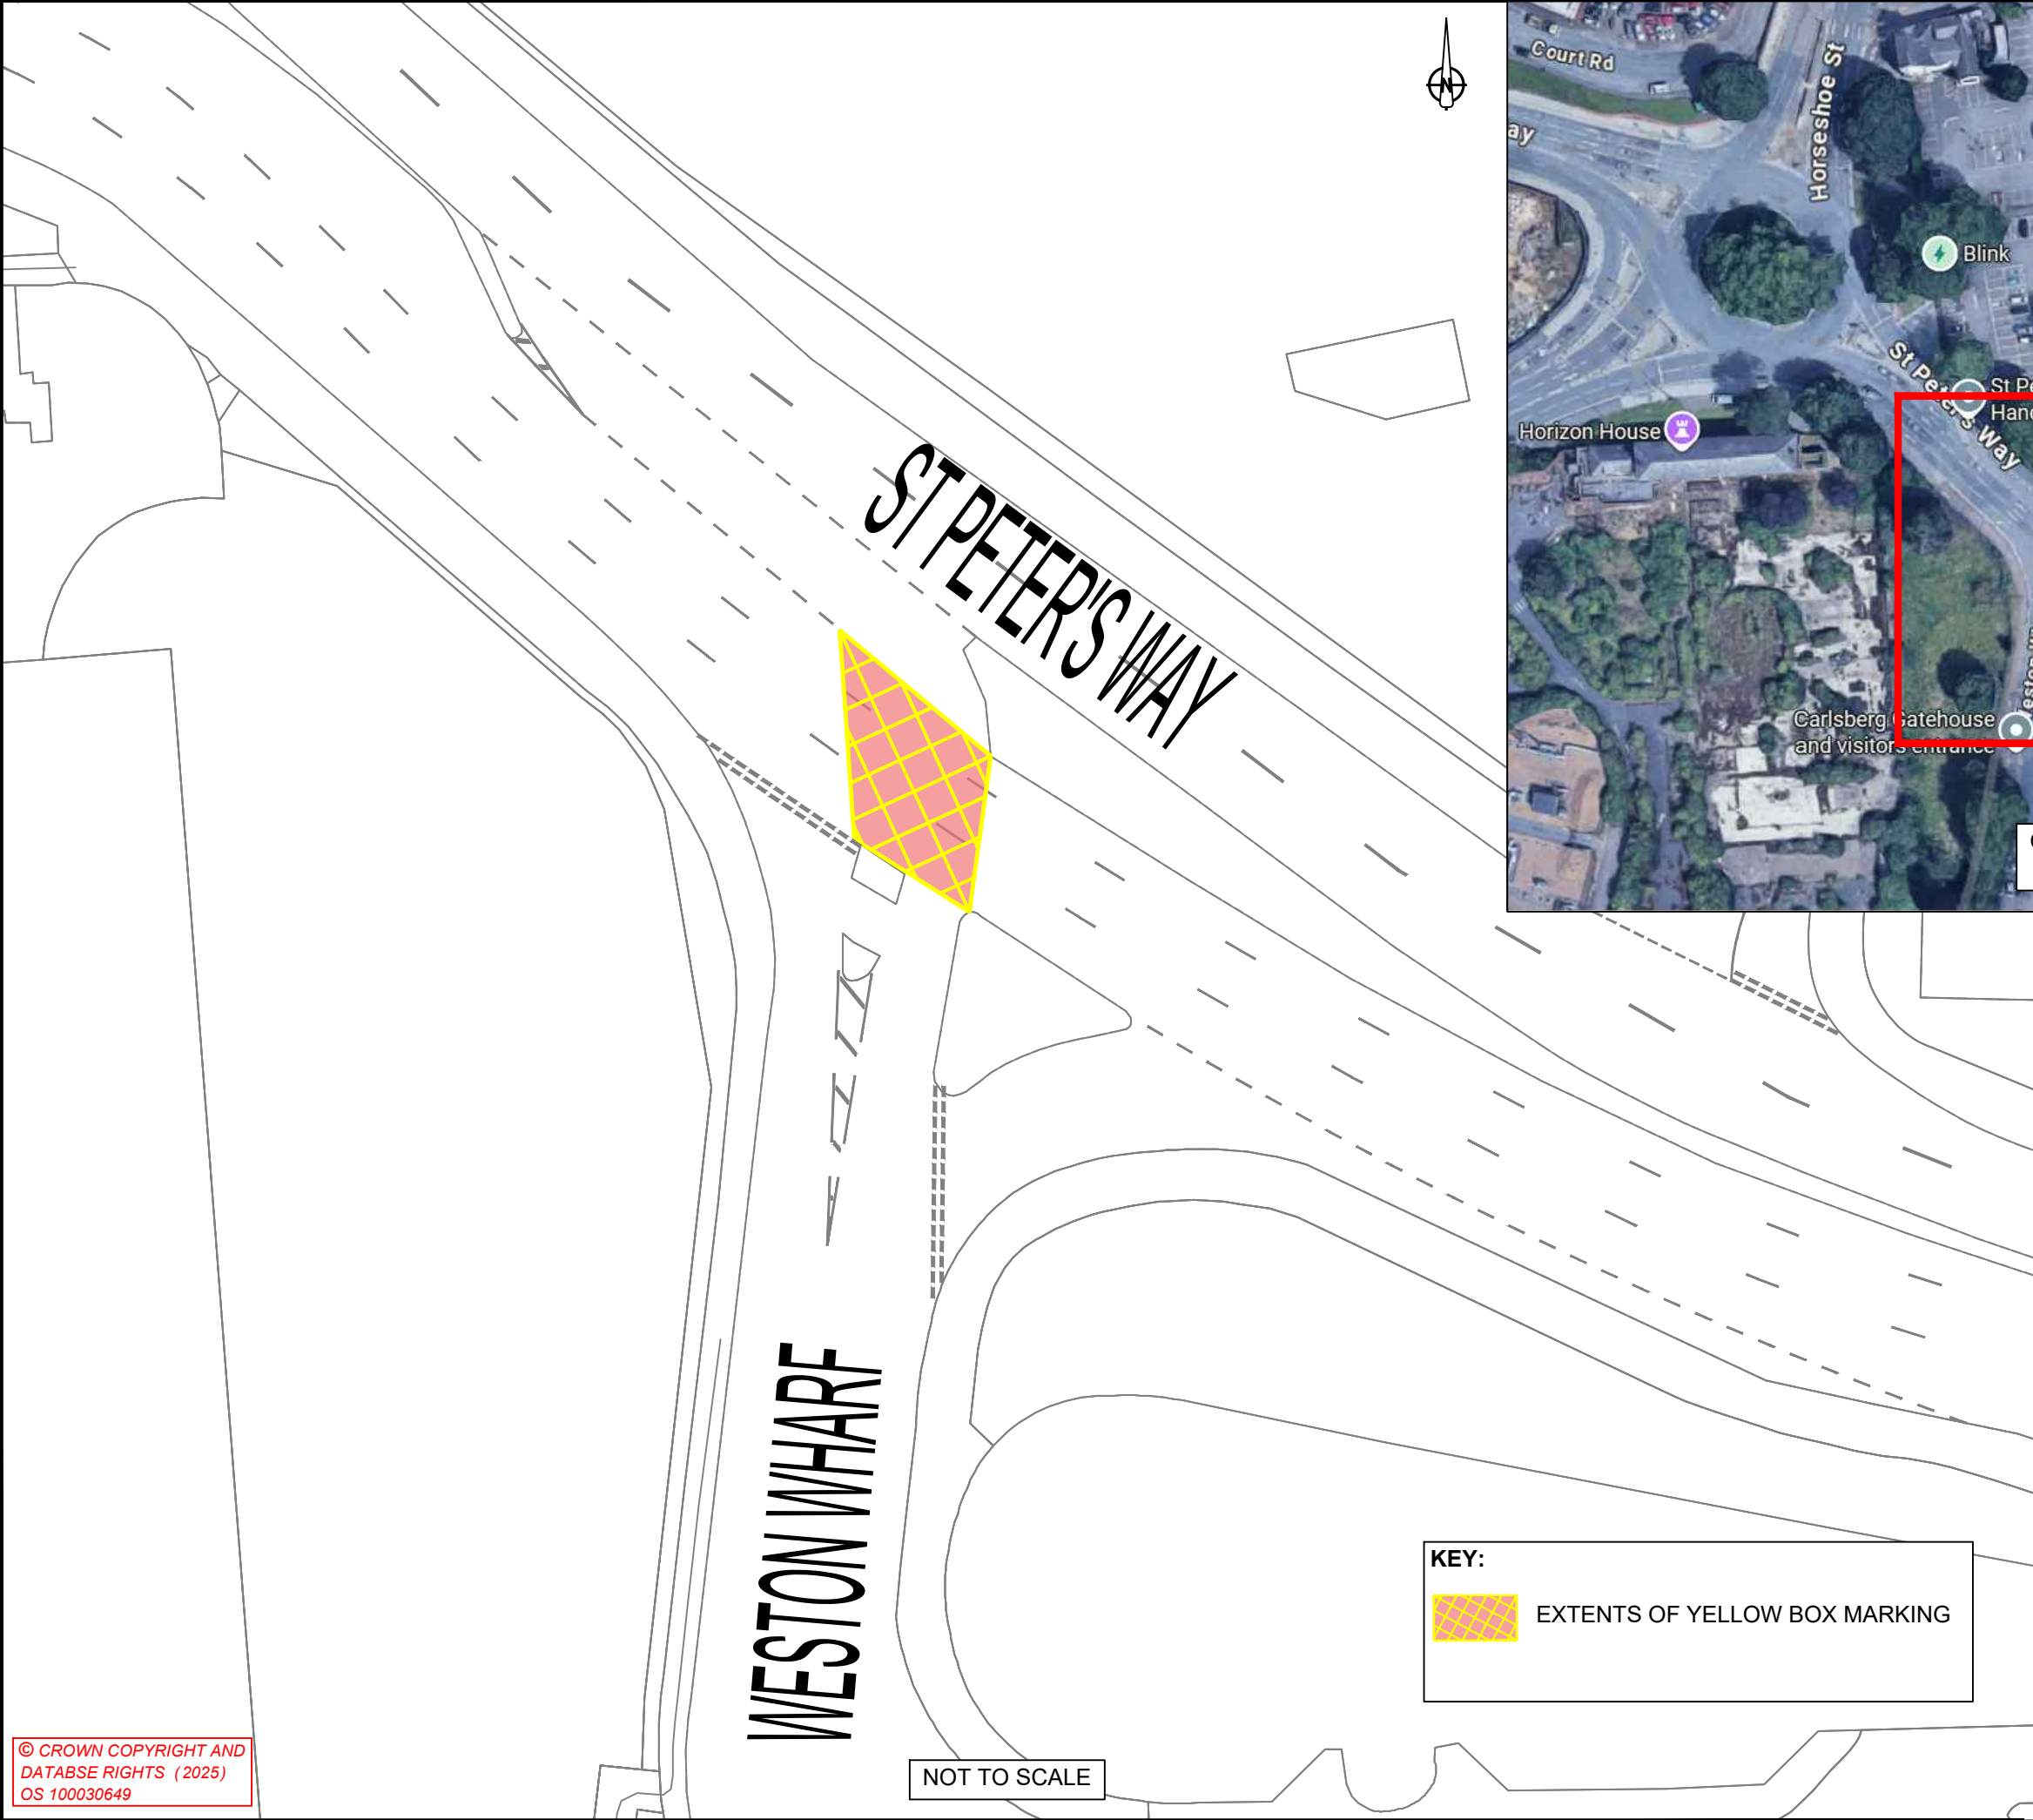

REV	DETAILS	DRWN	DES	CHKD	APPD	DATE
-----	---------	------	-----	------	------	------

SCALE :	NOT TO SCALE	DRAWING STATUS
DIMENSIONS :	m	WORK IN PROGRESS
COPYRIGHT © KIER	PRELIMINARY	✓
ORIG DRAWING SIZE :	A3	CONSTRUCTION
SUITABILITY: S2	FOR INFORMATION	AS-BUILT

CLIENT	AGENT
 West Northamptonshire Council	 KIER

PROJECT NAME
MOVING VEHICLE ENFORCEMENT PROJECT WEST NORTHAMPTONSHIRE COUNCIL

DRAWING TITLE
YELLOW BOX MARKINGS ST PETER'S WAY LOCATION PLAN

DRAWING NUMBER	KIER PROJECT REFERENCE
PROJECT ORIGINATOR VOLUME	MVE
MVE KIER VOL	REVISION
NORTHAMPTON DR CH 209	
LOCATION TYPE ROLE NUMBER	

© CROWN COPYRIGHT AND
DATABSE RIGHTS (2025)
OS 100030649