
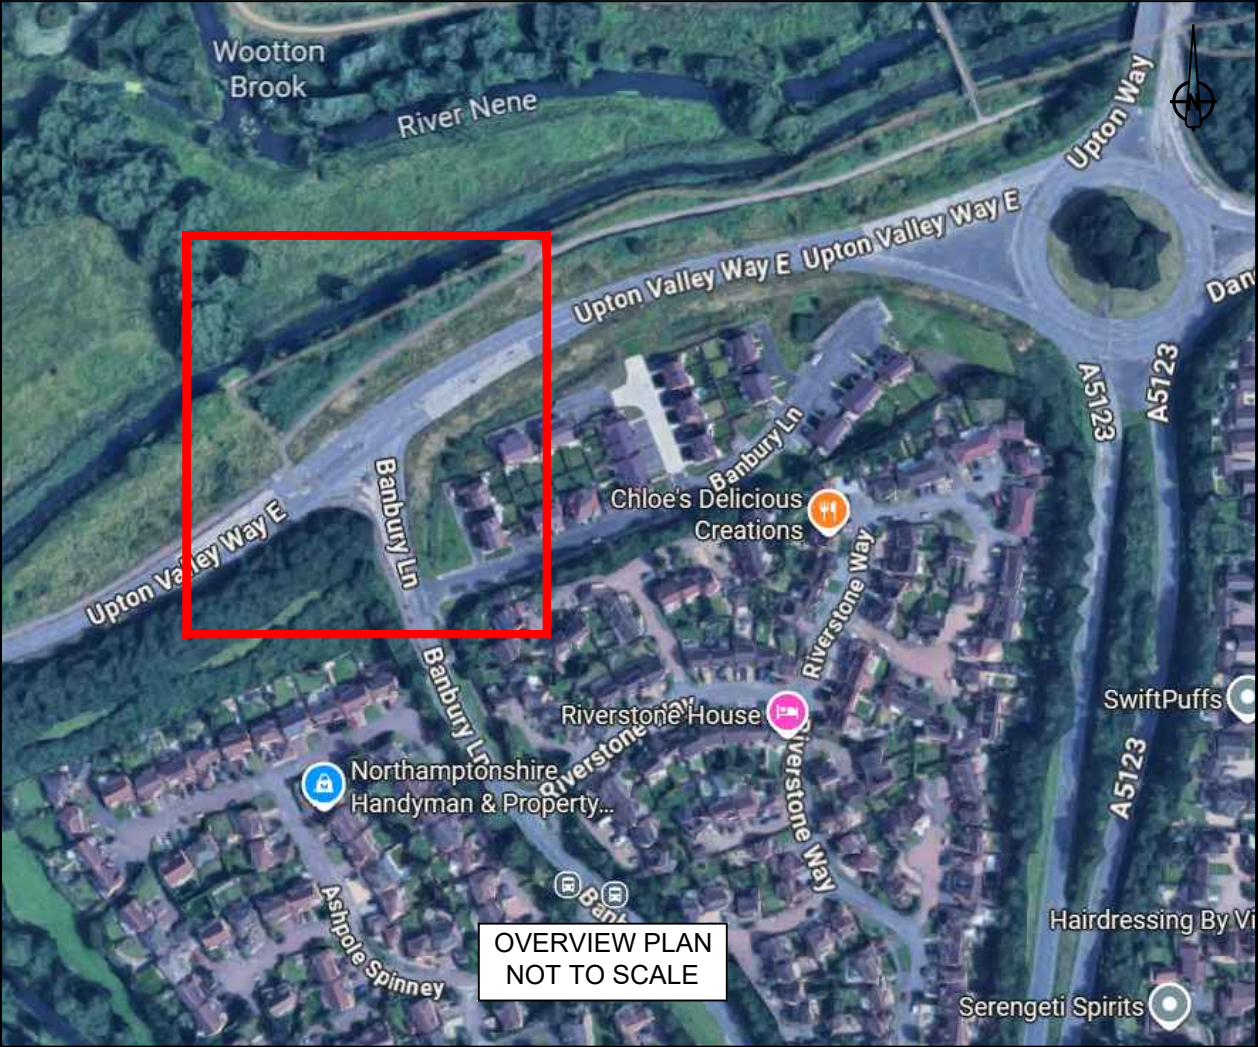


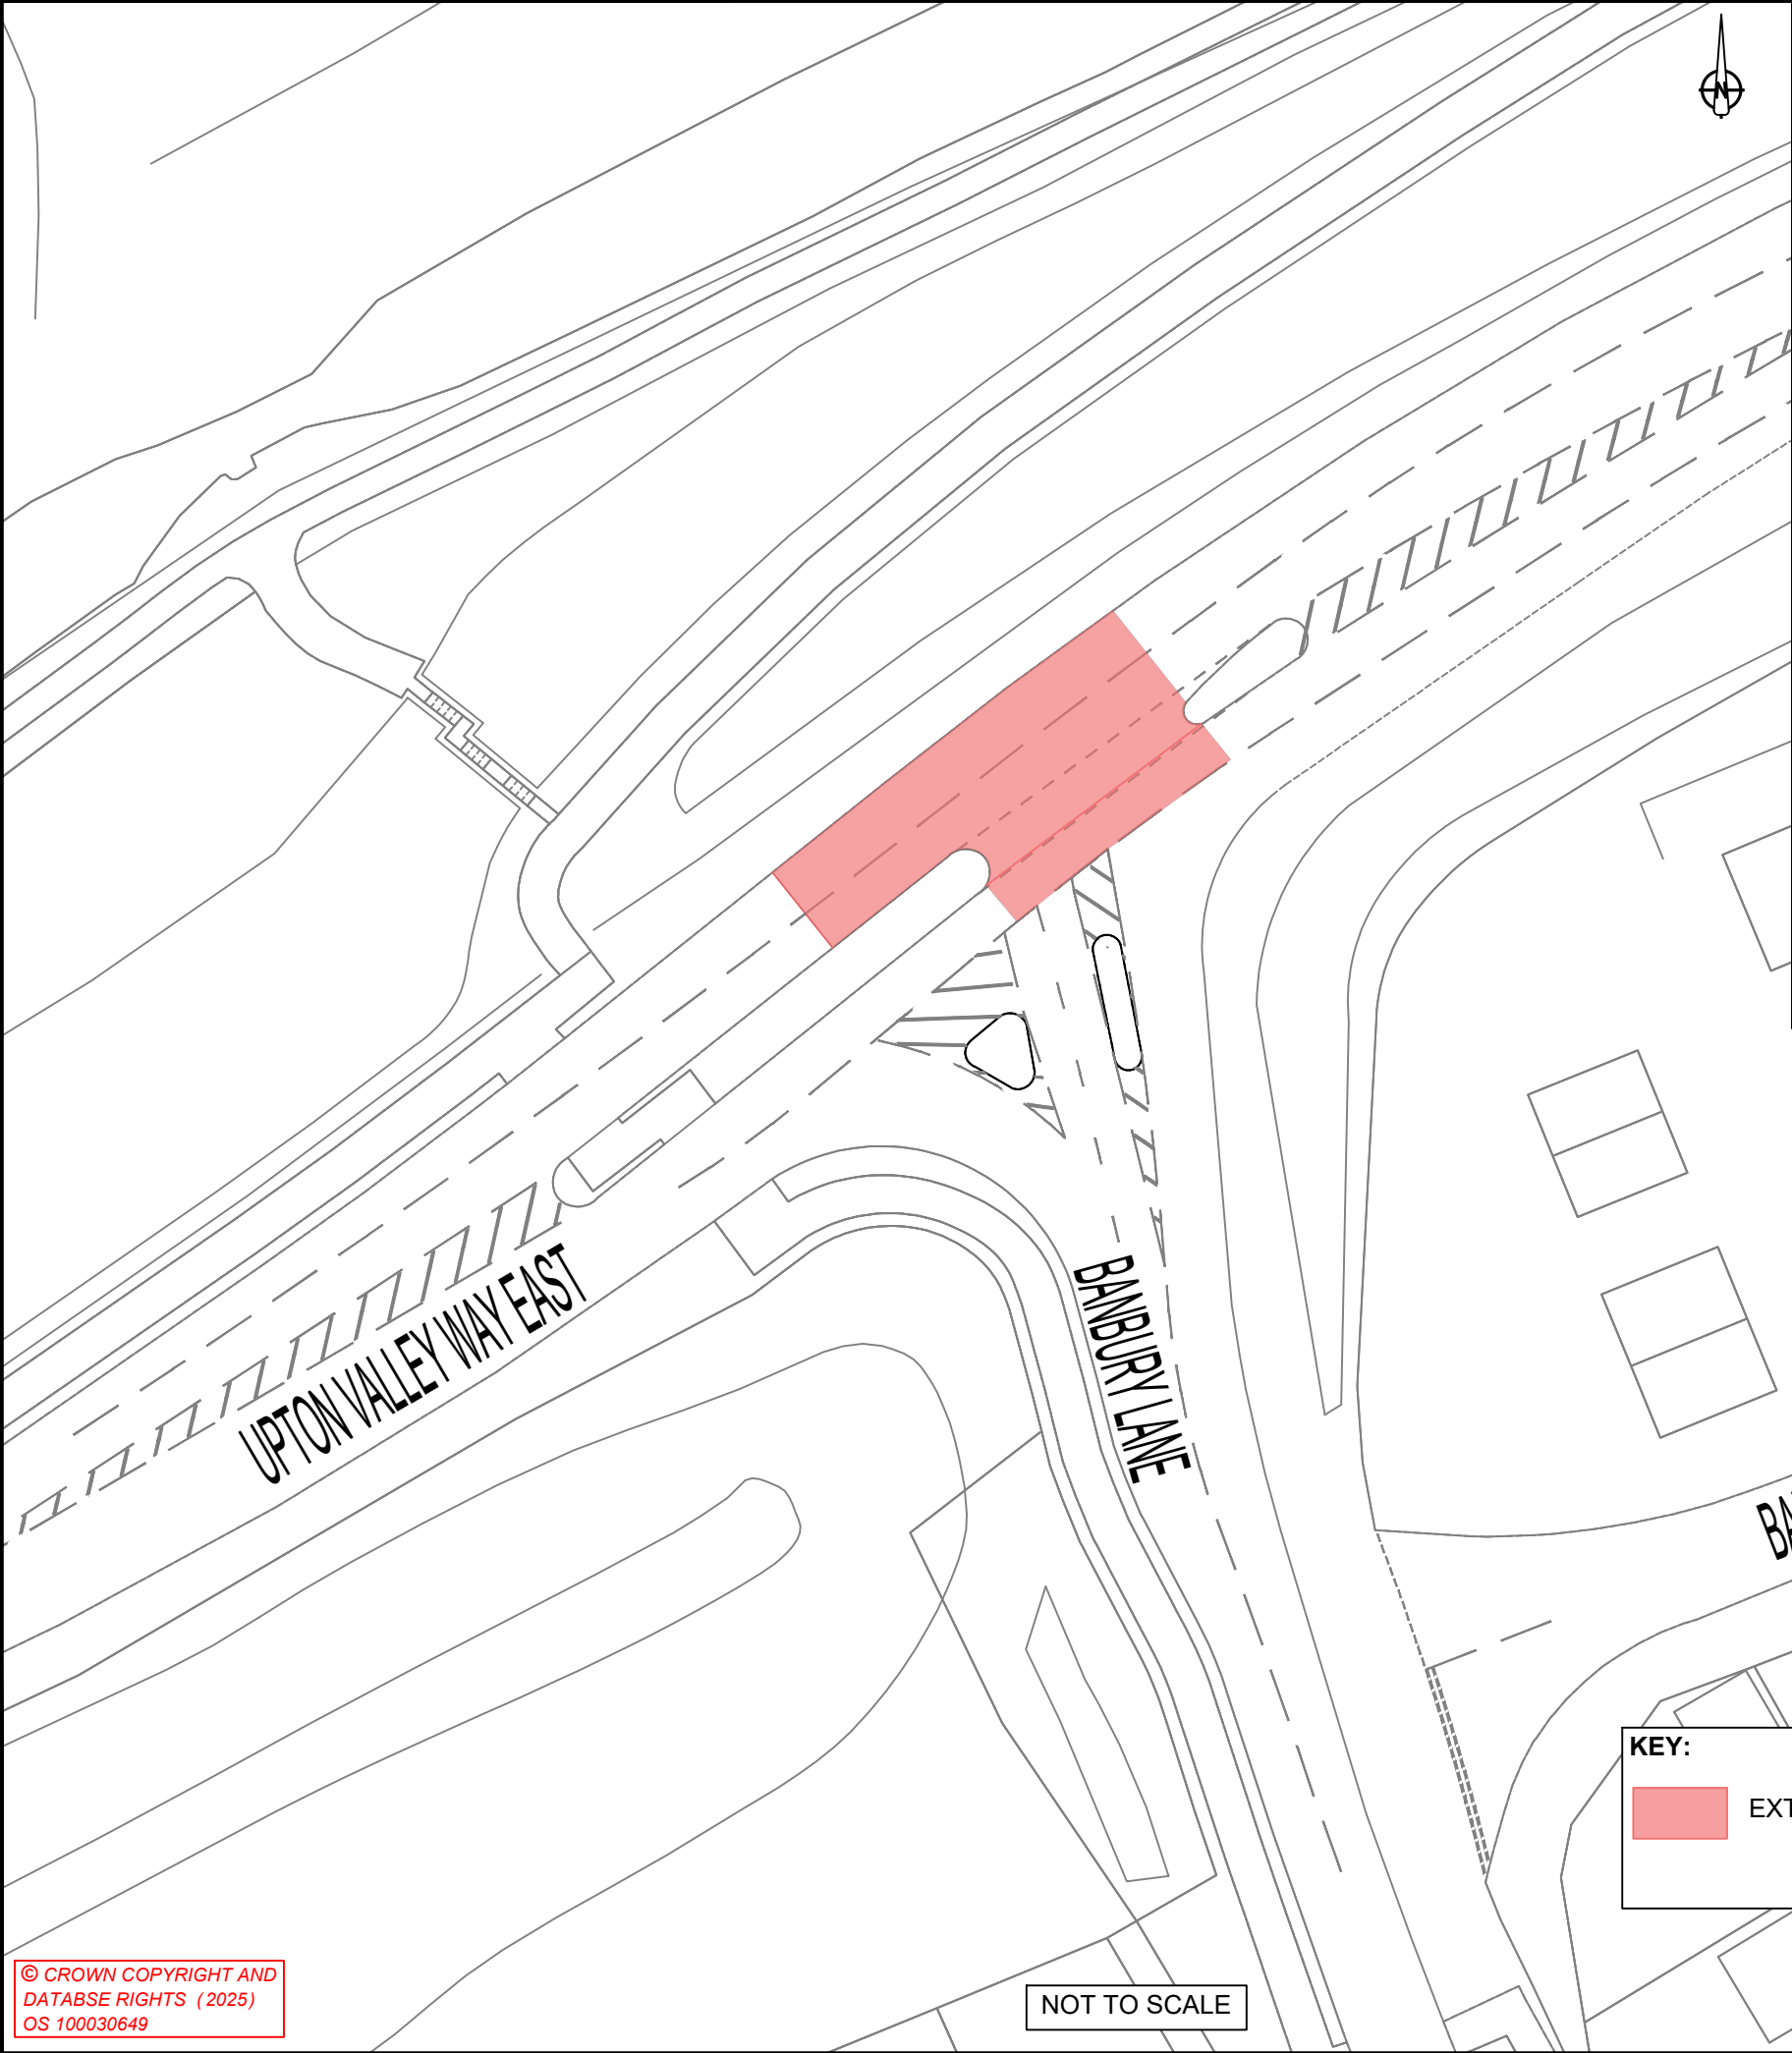

OVERVIEW PLAN
NOT TO SCALE

REV	DETAILS	DRWN	DES	CHKD	APPD	DATE

SCALE :	NOT TO SCALE	DRAWING STATUS
DIMENSIONS :	m	WORK IN PROGRESS
COPYRIGHT © KIER	PRELIMINARY	✓
ORIG DRAWING SIZE :	A3	CONSTRUCTION
SUITABILITY: S2	FOR INFORMATION	AS-BUILT

CLIENT	AGENT

PROJECT NAME
MOVING VEHICLE ENFORCEMENT PROJECT WEST NORTHAMPTONSHIRE COUNCIL

DRAWING TITLE
NO RIGHT TURN UPTON VALLEY WAY EAST LOCATION PLAN

DRAWING NUMBER	KIER PROJECT REFERENCE
PROJECT	MVE
ORIGINATOR	REVISION
VOLUME	
MVE	
NORTHAMPTON	
LOCATION	
TYPE	
ROLE	
NUMBER	

© CROWN COPYRIGHT AND
DATABASE RIGHTS (2025)
OS 100030649

NOT TO SCALE

KEY:

EXTENTS OF NO RIGHT TURN